


Bed Room 3 Cove

3 x White Strips
2 x 200W Power Supply

Must add Scrap segment of strip to short segments.

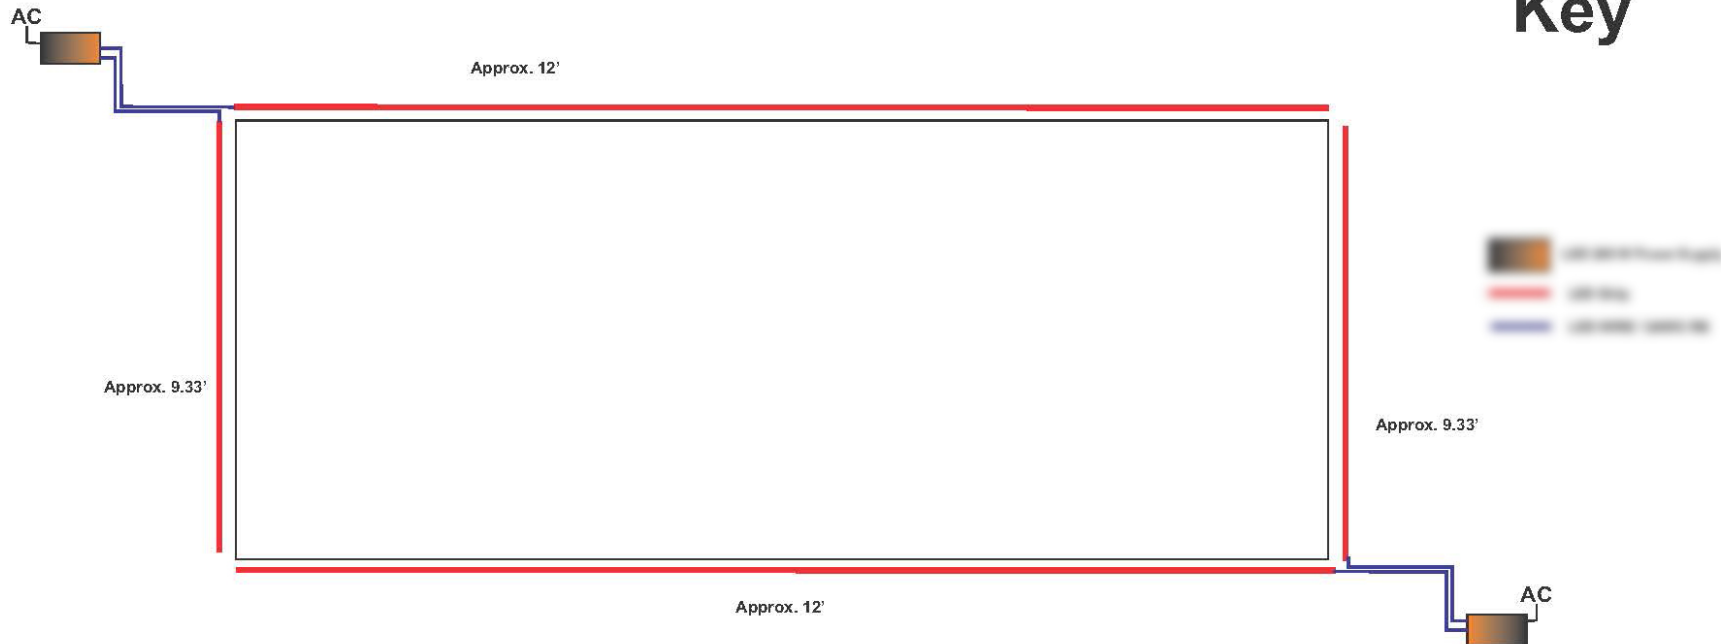


Last Revised 01/02/2015

Bed Room 4 Cove

4 x White Strips
2 x 200W Power Supply

Must add Scrap segment of strip to short segments.

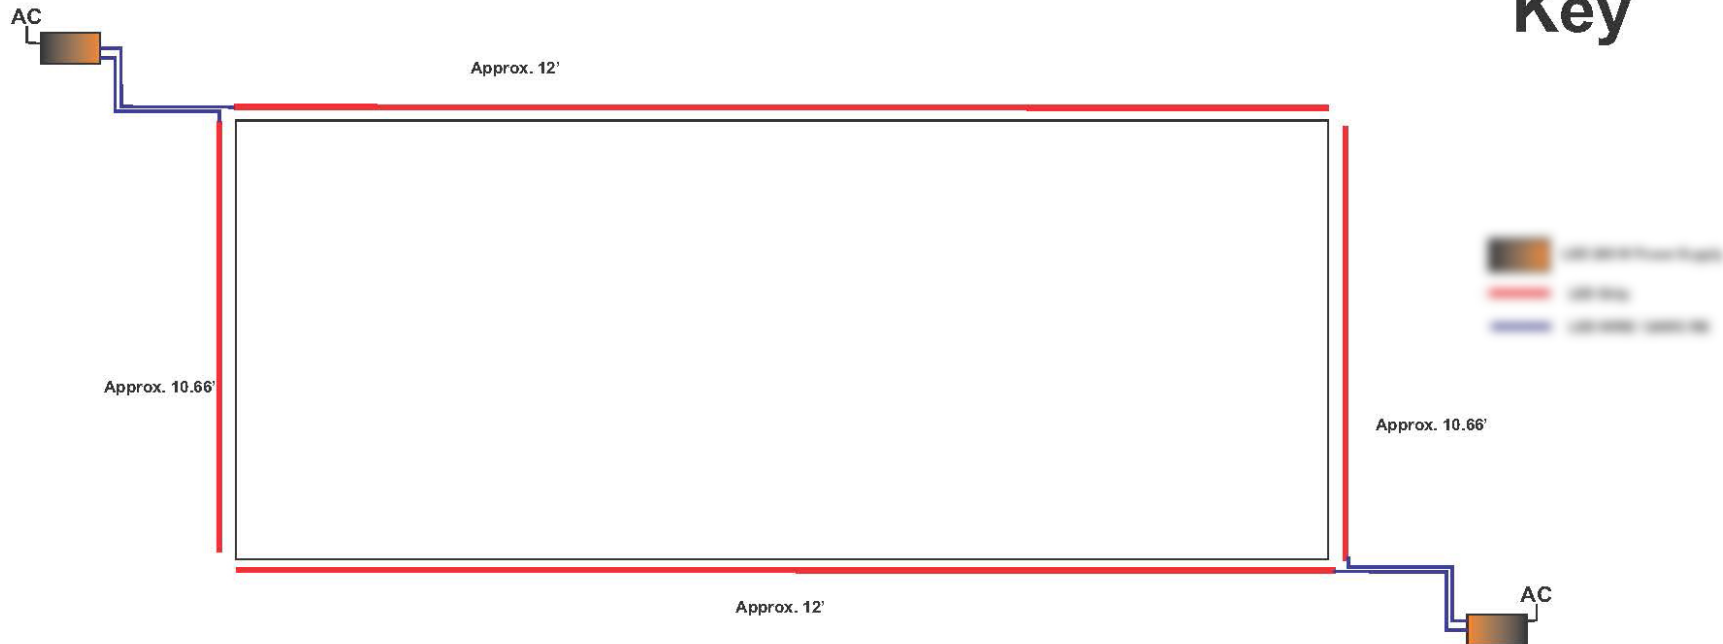


Last Revised 01/02/2015

Master Room Cove

4 x Warm White Strips
2 x 200W Power Supply

Must attach 2 Feet of strip to end of each 18' segment.

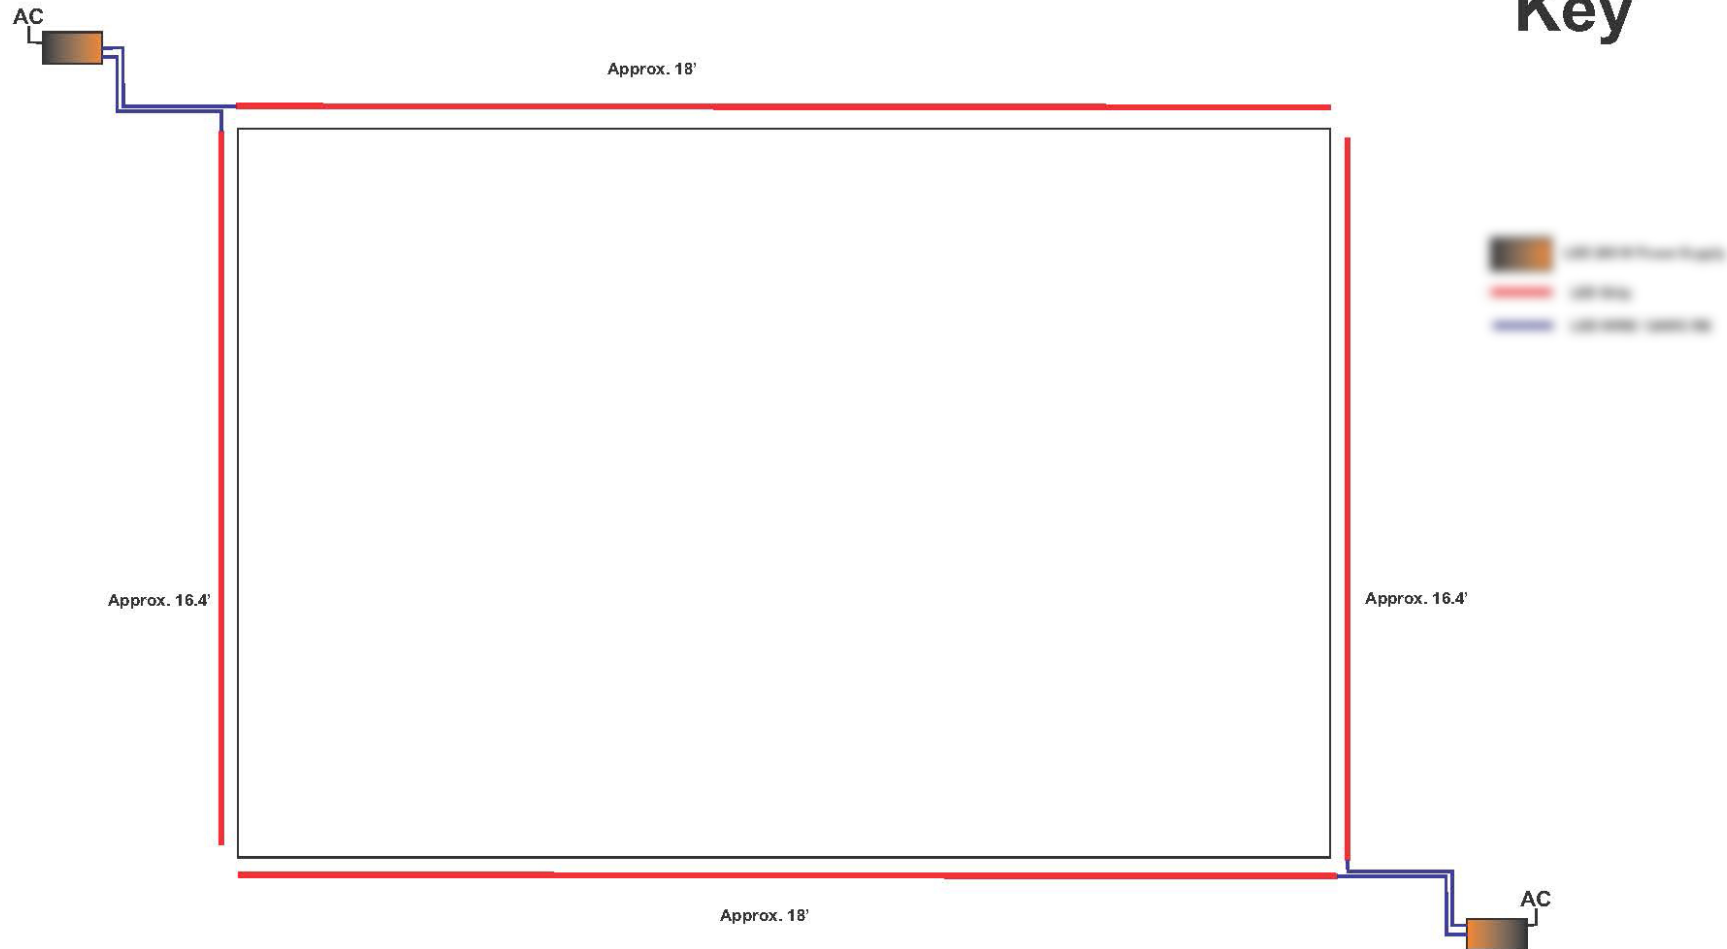

Last Revised 01/02/2015